


RUNWAY 4-22 OPTION 1  
 APPLY C-II STANDARD  
 WITH 400' WIDE RSA

| RUNWAY 4      |  | RUNWAY 22     |  |
|---------------|--|---------------|--|
| TORA = 5,001' |  | TORA = 5,001' |  |
| TODA = 5,001' |  | TODA = 5,001' |  |
| ASDA = 4,301' |  | ASDA = 4,203' |  |
| LDA = 3,901'  |  | LDA = 3,901'  |  |


APPROACH VISIBILITY MINIMUMS  
 LOWER THAN 3/4 MILES

APPROACH VISIBILITY MINIMUMS  
 NOT LOWER THAN 3/4 MILES

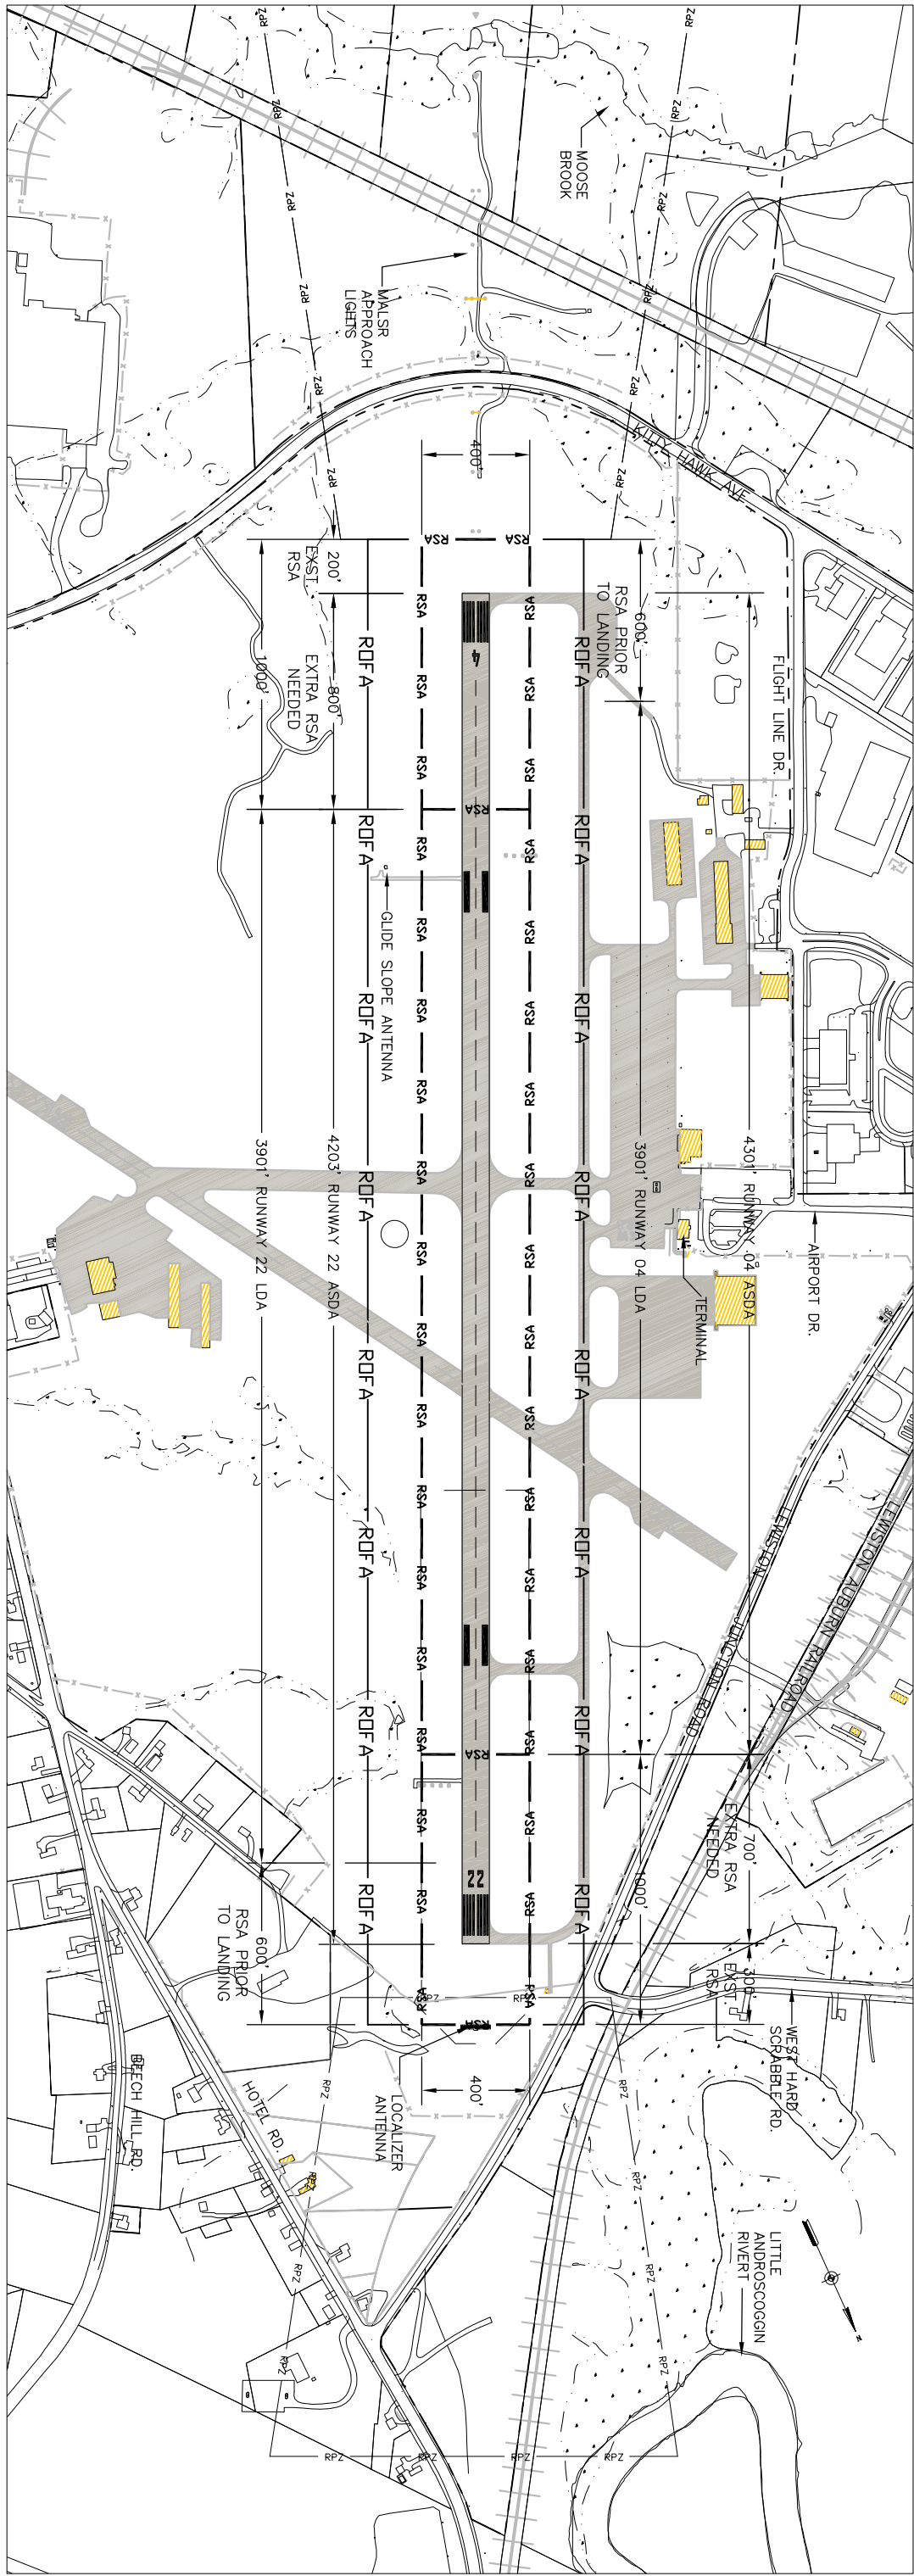

AUBURN-LEWISTON MUNICIPAL AIRPORT (LEW)  
 AUBURN, MAINE  
 RUNWAY 4-22 OPTION 1

FOR ALL CALCULATIONS NO ADDITIONAL CLEARWAY OR STOPWAY DISTANCES HAVE BEEN DECLARED BEYOND THE PAVED RUNWAY SURFACE. FOR ANY RELOCATED THRESHOLDS, CALCULATIONS TREAT PAVEMENT AS IF IT DOES NOT EXIST.

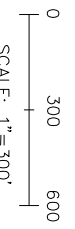

PROJECT DESIGNER  
 FIG LEW27EXH-001

**Hoyle, Tanner & Associates, Inc.**  
 Consulting Engineers

150 Dow Street,  
 Manchester, NH 03101-1227  
 Tel 603-669-5555, Fax 603-669-4168  
 Web Page: www.hoyletanner.com