


Drawing name: H:\00727\wg\Exhibits\LEW27-EXH-09A-relocated-distance-option9A.dwg Aug 03, 2009 - 12:00pm

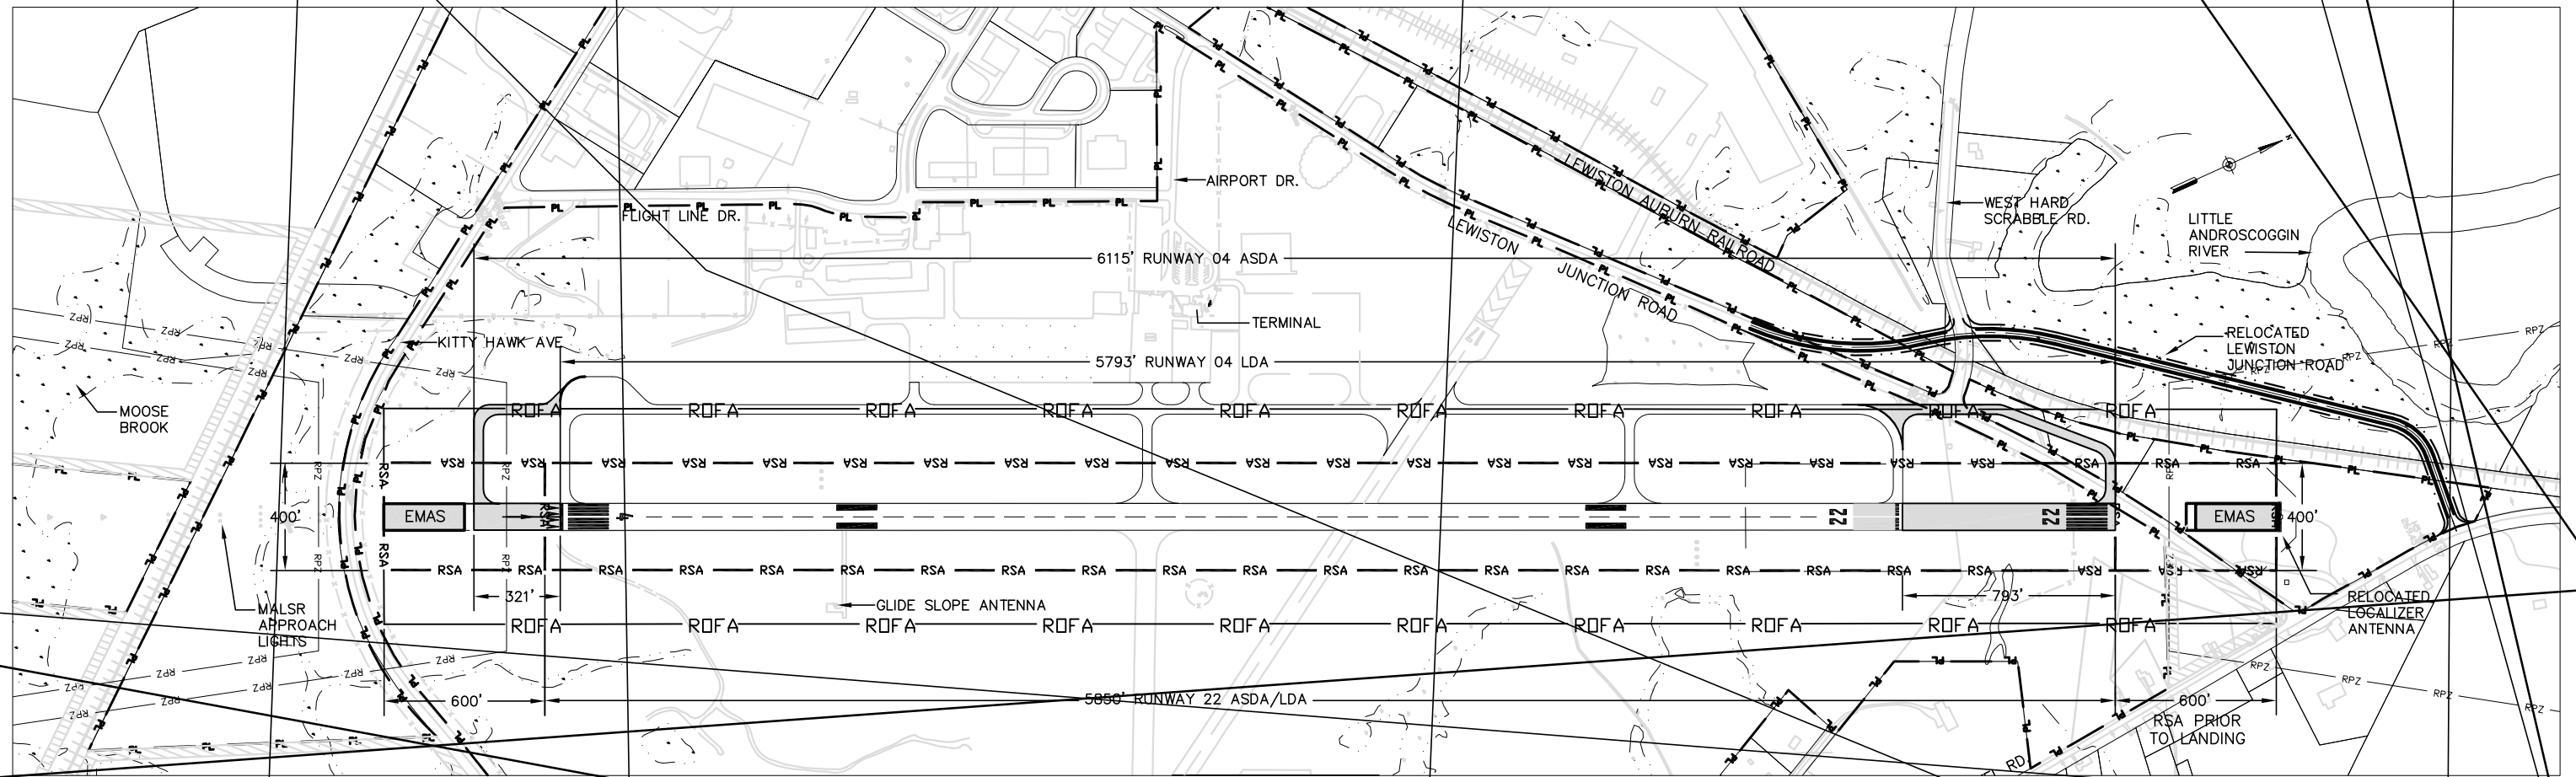

FOR ALL CALCULATIONS NO ADDITIONAL CLEARWAY OR STOPWAY DISTANCES HAVE BEEN DECL

**AUBURN-LEWISTON MUNICIPAL AIRPORT (LEW)  
AUBURN, MAINE  
RUNWAY 4-22 OPTION 9A**

**PROJECT DESIGNER**  
**Hoyle, Tanner**  
 & Associates, Inc.  
 150 Dow Street,  
 Manchester, NH 03101-1227  
 Tel 603-669-5555, Fax 603-669-4168  
 Web Page: www.hoyletanner.com  
 Consulting Engineers

FIG LEW27EXH-009